


STIFF FL VATTIN

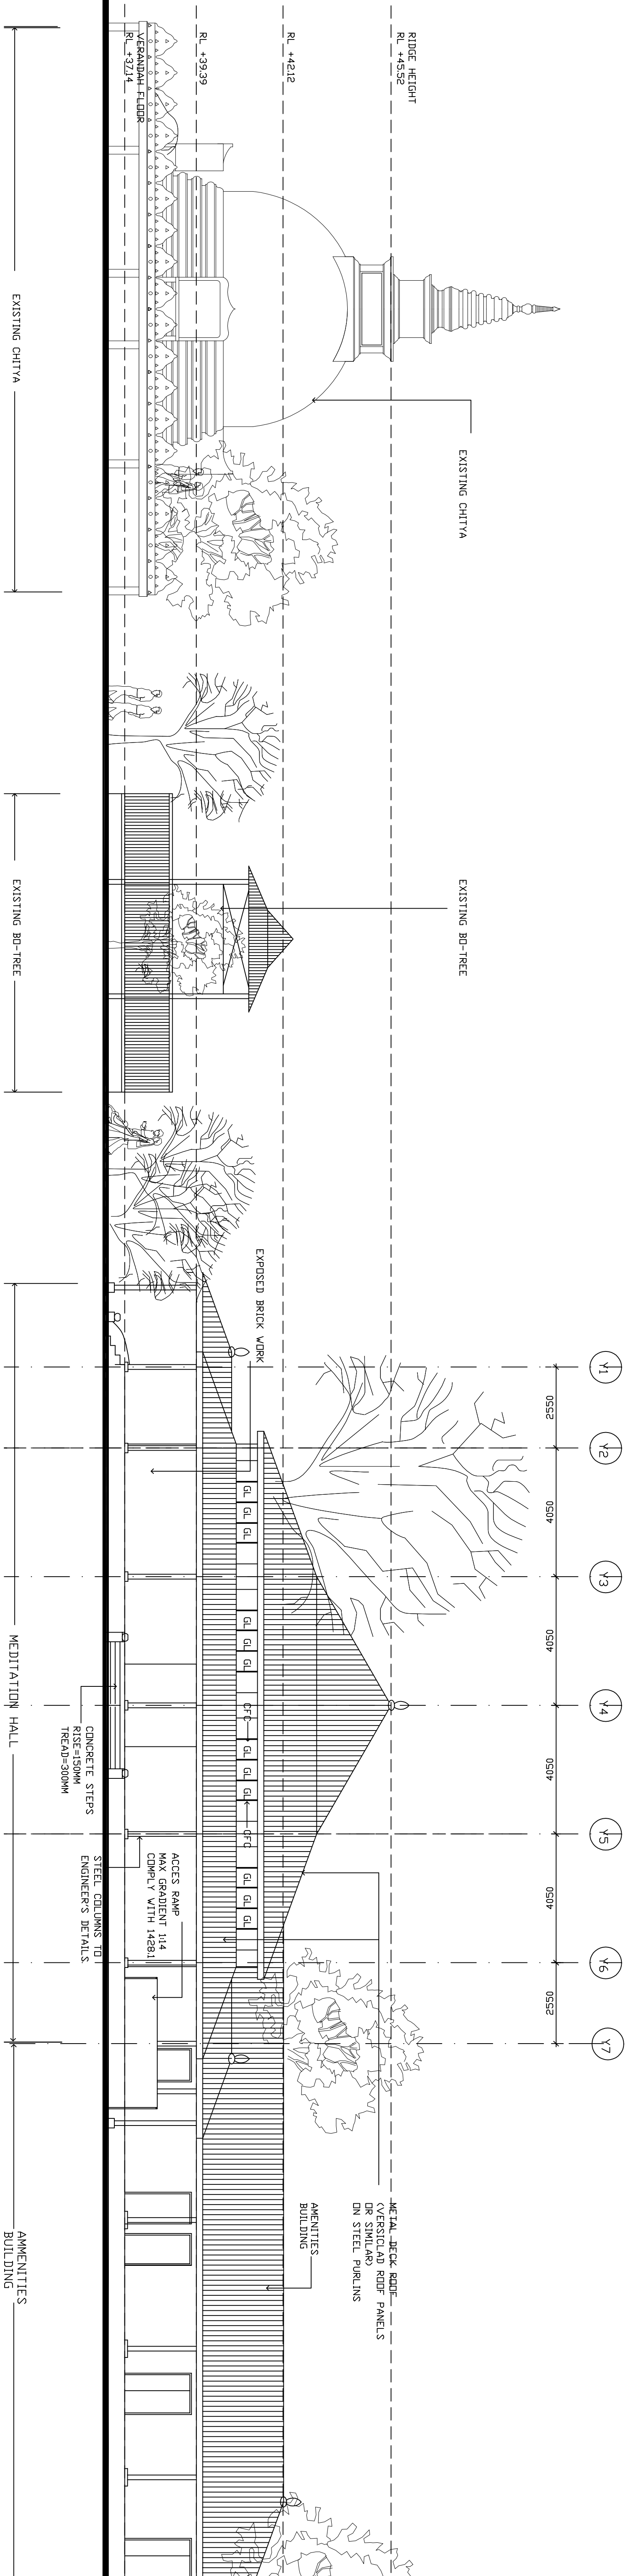

PROPOSED MEDITATION HALL AND  
AMENITIES BUILDING  
AT 35, DAK STREET  
FOR LANKARAWA BUDDHIST VIHARA

SCALE 1:100  
DRWN BY: BJ  
DATE:13TH JUNE 2010  
DRGNO: B/CC04